


# MIN Friskole

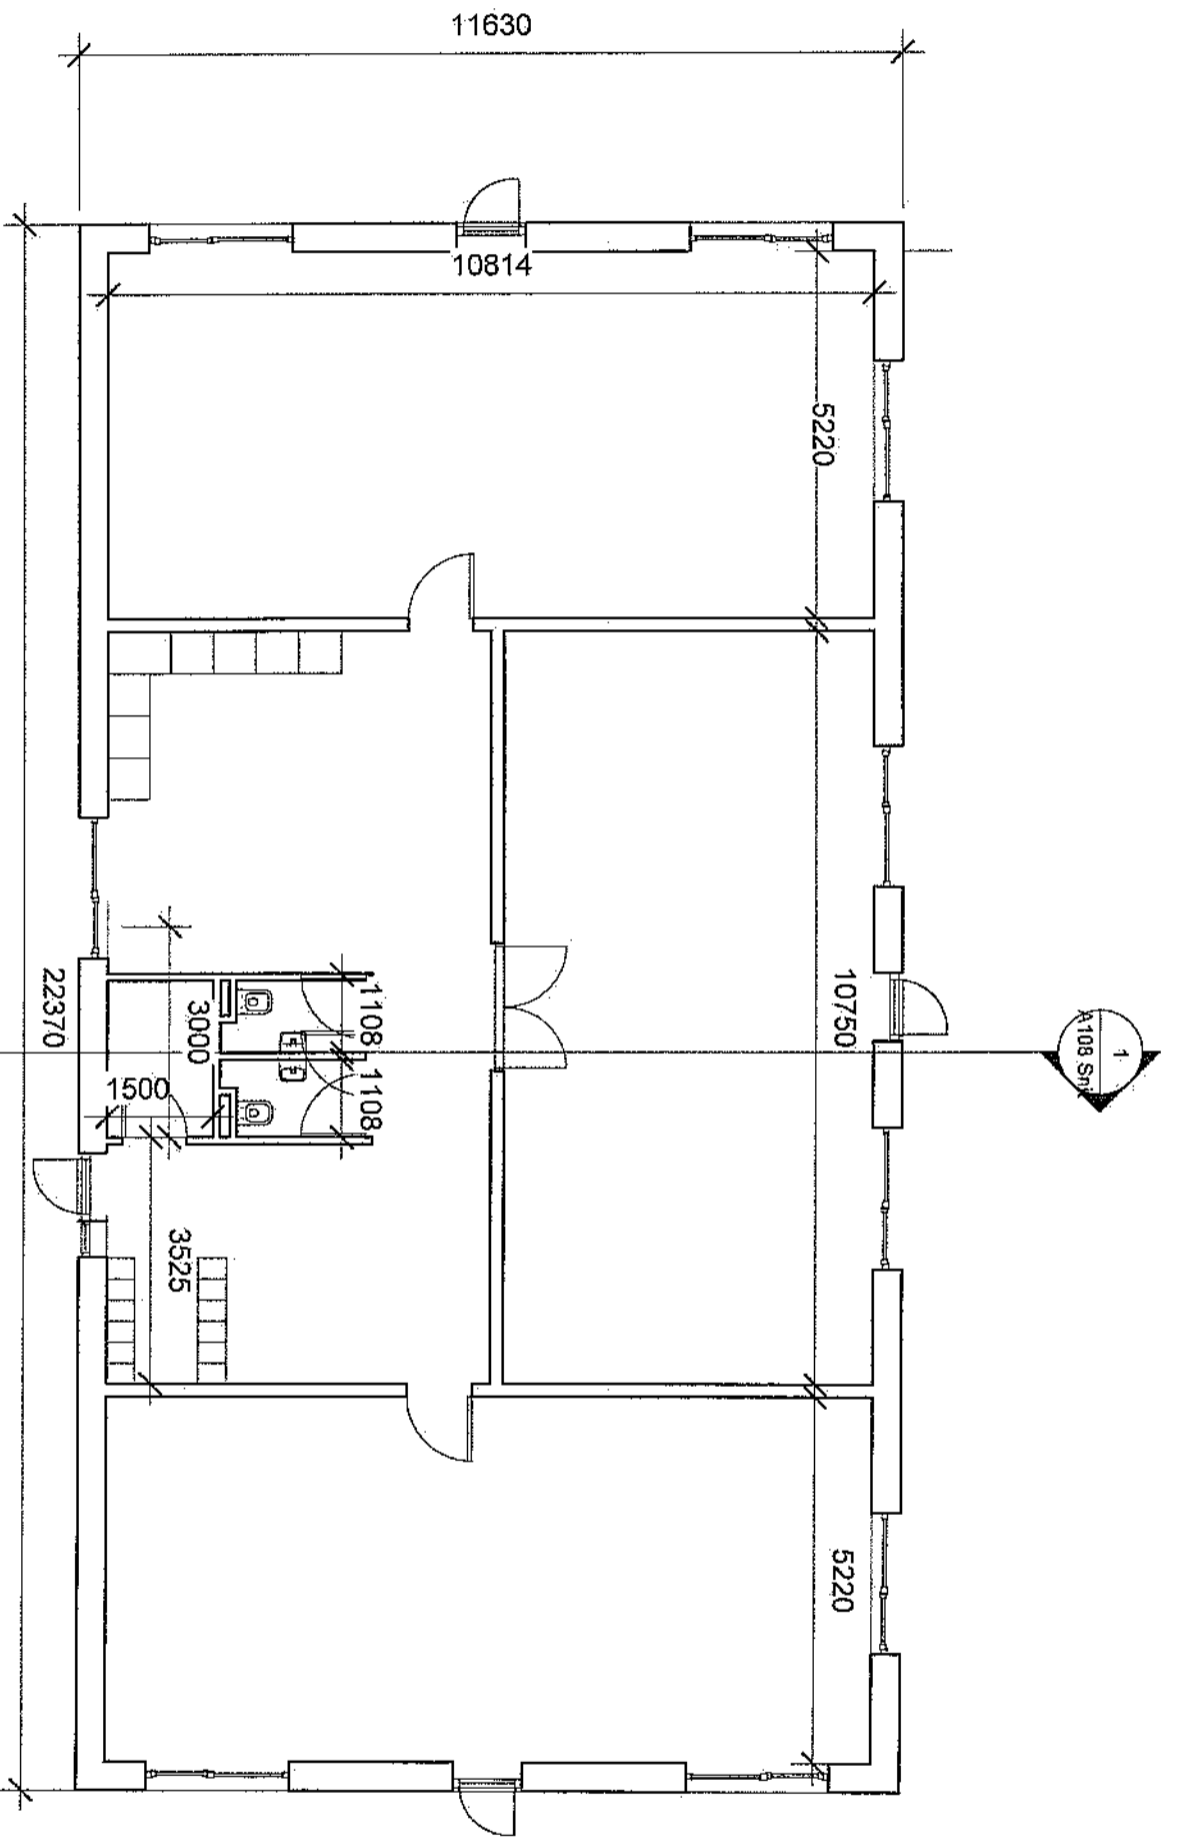

CLIENT:

Ørum Friskole

0 10 20 30 40 50mm

PRINT REDUCTION BAR | A3 SHEET

ALL RIGHTS RESERVED THE COMPANY. NO REPRODUCTION UNLESS WRITTEN CONSENT GIVEN

Tømrerfirmaet Henrik Hedeager

Rev.

AMENDMENT

DATE

ØRUM FRISKOLE

# # Street  
City, State Zip

SCALE: 1 : 100



DRAWN: Author

JOB / DRAWING No.



Project-A104

REVISION




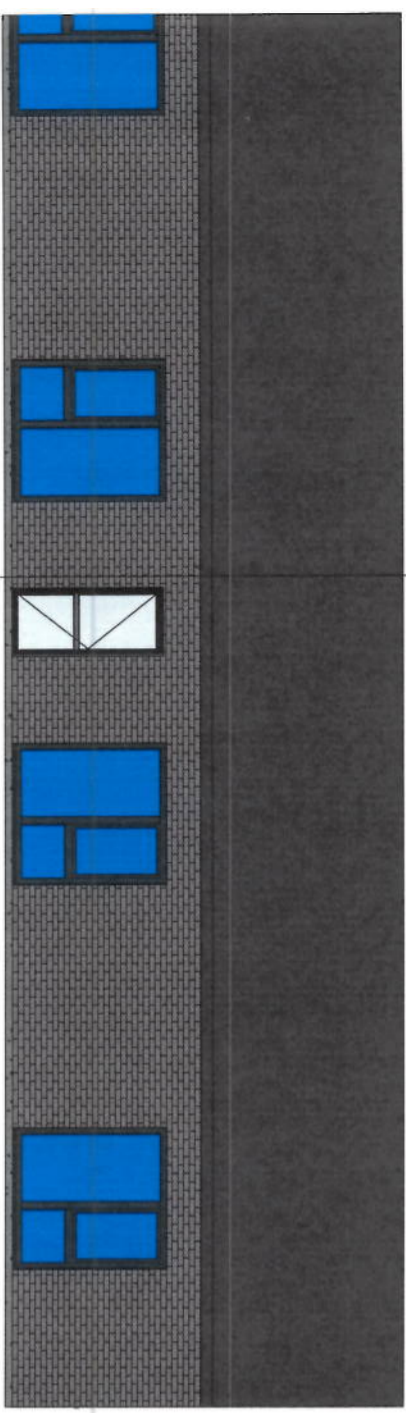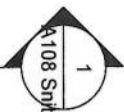


2 North  
1 : 100

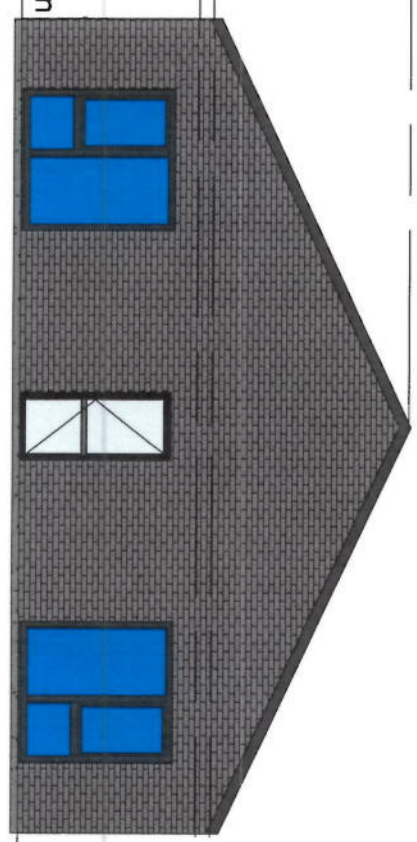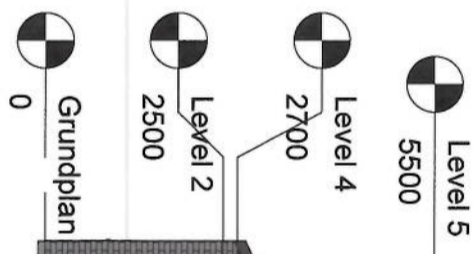


1 East  
1 : 100

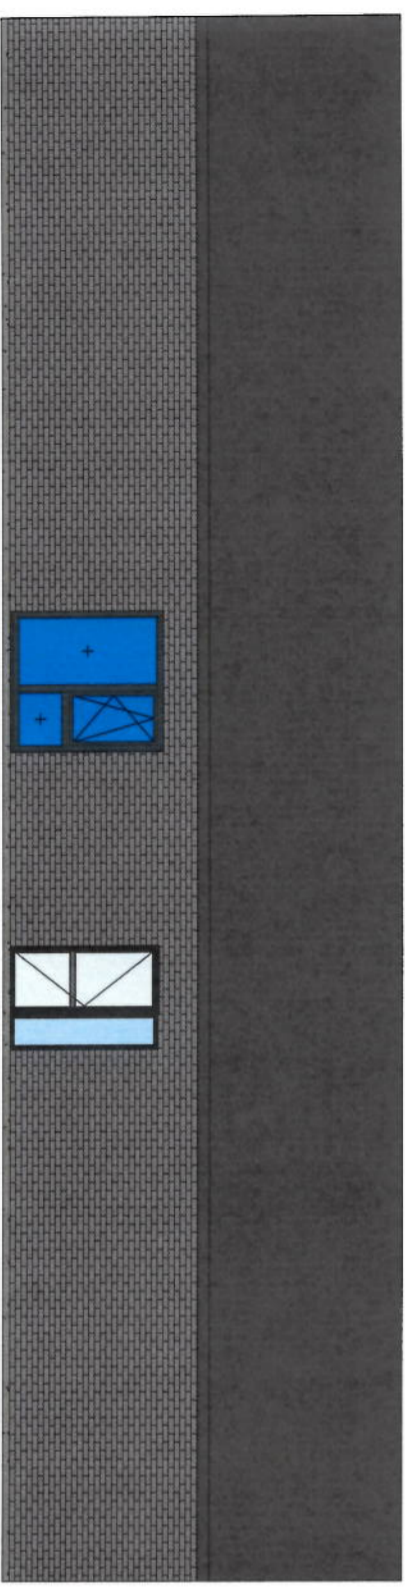

3 South  
1 : 100

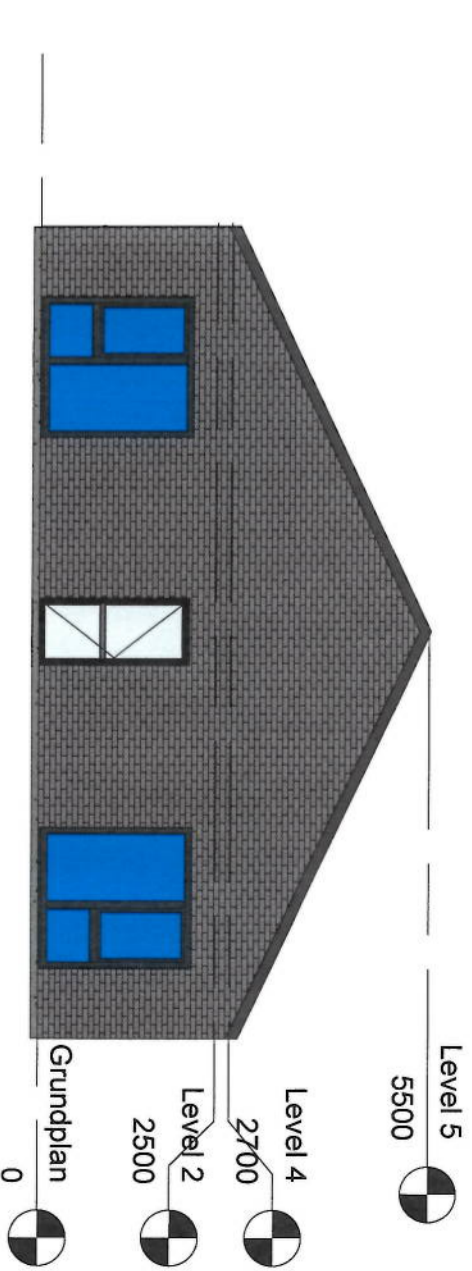


4 West  
1 : 100

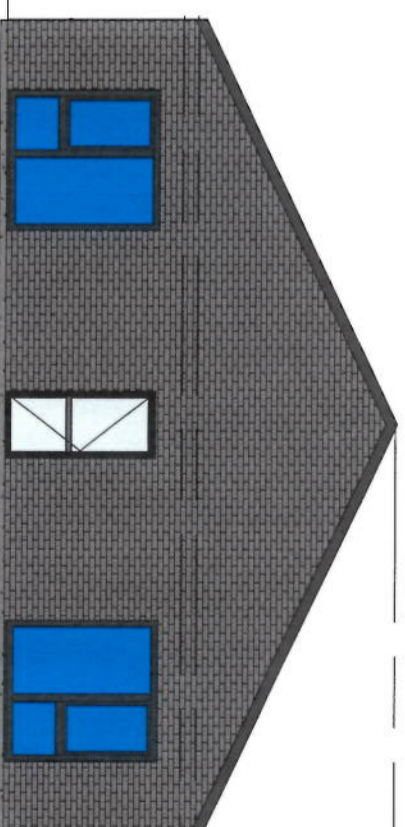

CLIENT: Ørum Friskole		Rev.	AMENDMENT	DATE
Tømrefirmaet Henrik Hedeager				
<p>0 10 20 30 40 50mm</p> <p>PRINT REDUCTION BAR   A3 SHEET</p>				
<p>ALL RIGHTS RESERVED THE COMPANY. NO REPRODUCTION UNLESS WRITTEN CONSENT GIVEN</p>				
<p>ØRUM FRISKOLE</p> <p># # Street</p> <p>City, State Zip</p> <p>SCALE: 1 : 100</p> <p>DRAWN: Author</p>				
<p>JOB / DRAWING No.</p> <p>Project-A106</p>				
<p>REVISION</p>				

A 106  
2

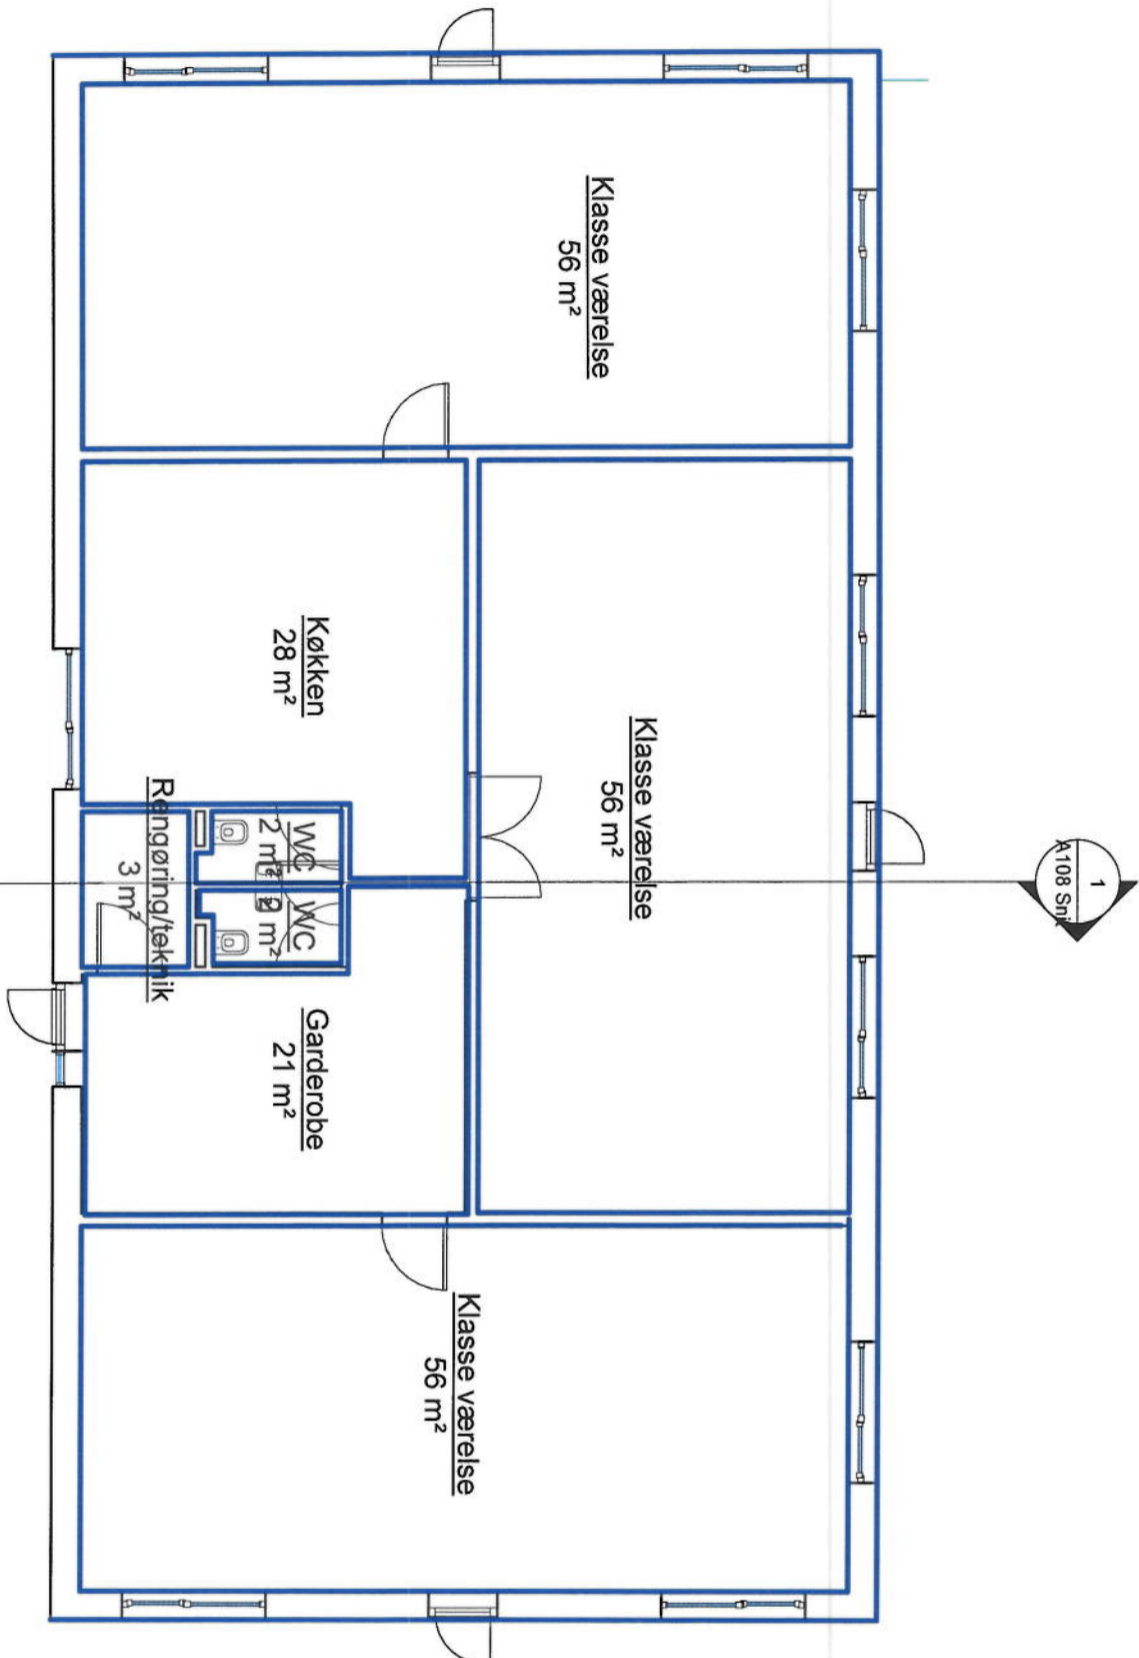


# 1 Grundplan

1 : 100

CLIENT: Ørum Friskole		Rev.	AMENDMENT	DATE
PRINT REDUCTION BAR   A3 SHEET				
0 10 20 30 40 50mm				
Tømrefirmaet Henrik Hedeager				
ØRUM FRISKOLE				
# # Street				
City, State Zip				
SCALE: 1 : 100				
DRAWN: Author				
JOB / DRAWING No. Project-A107				
REVISION				

ALL RIGHTS RESERVED THE COMPANY. NO REPRODUCTION UNLESS WRITTEN CONSENT GIVEN

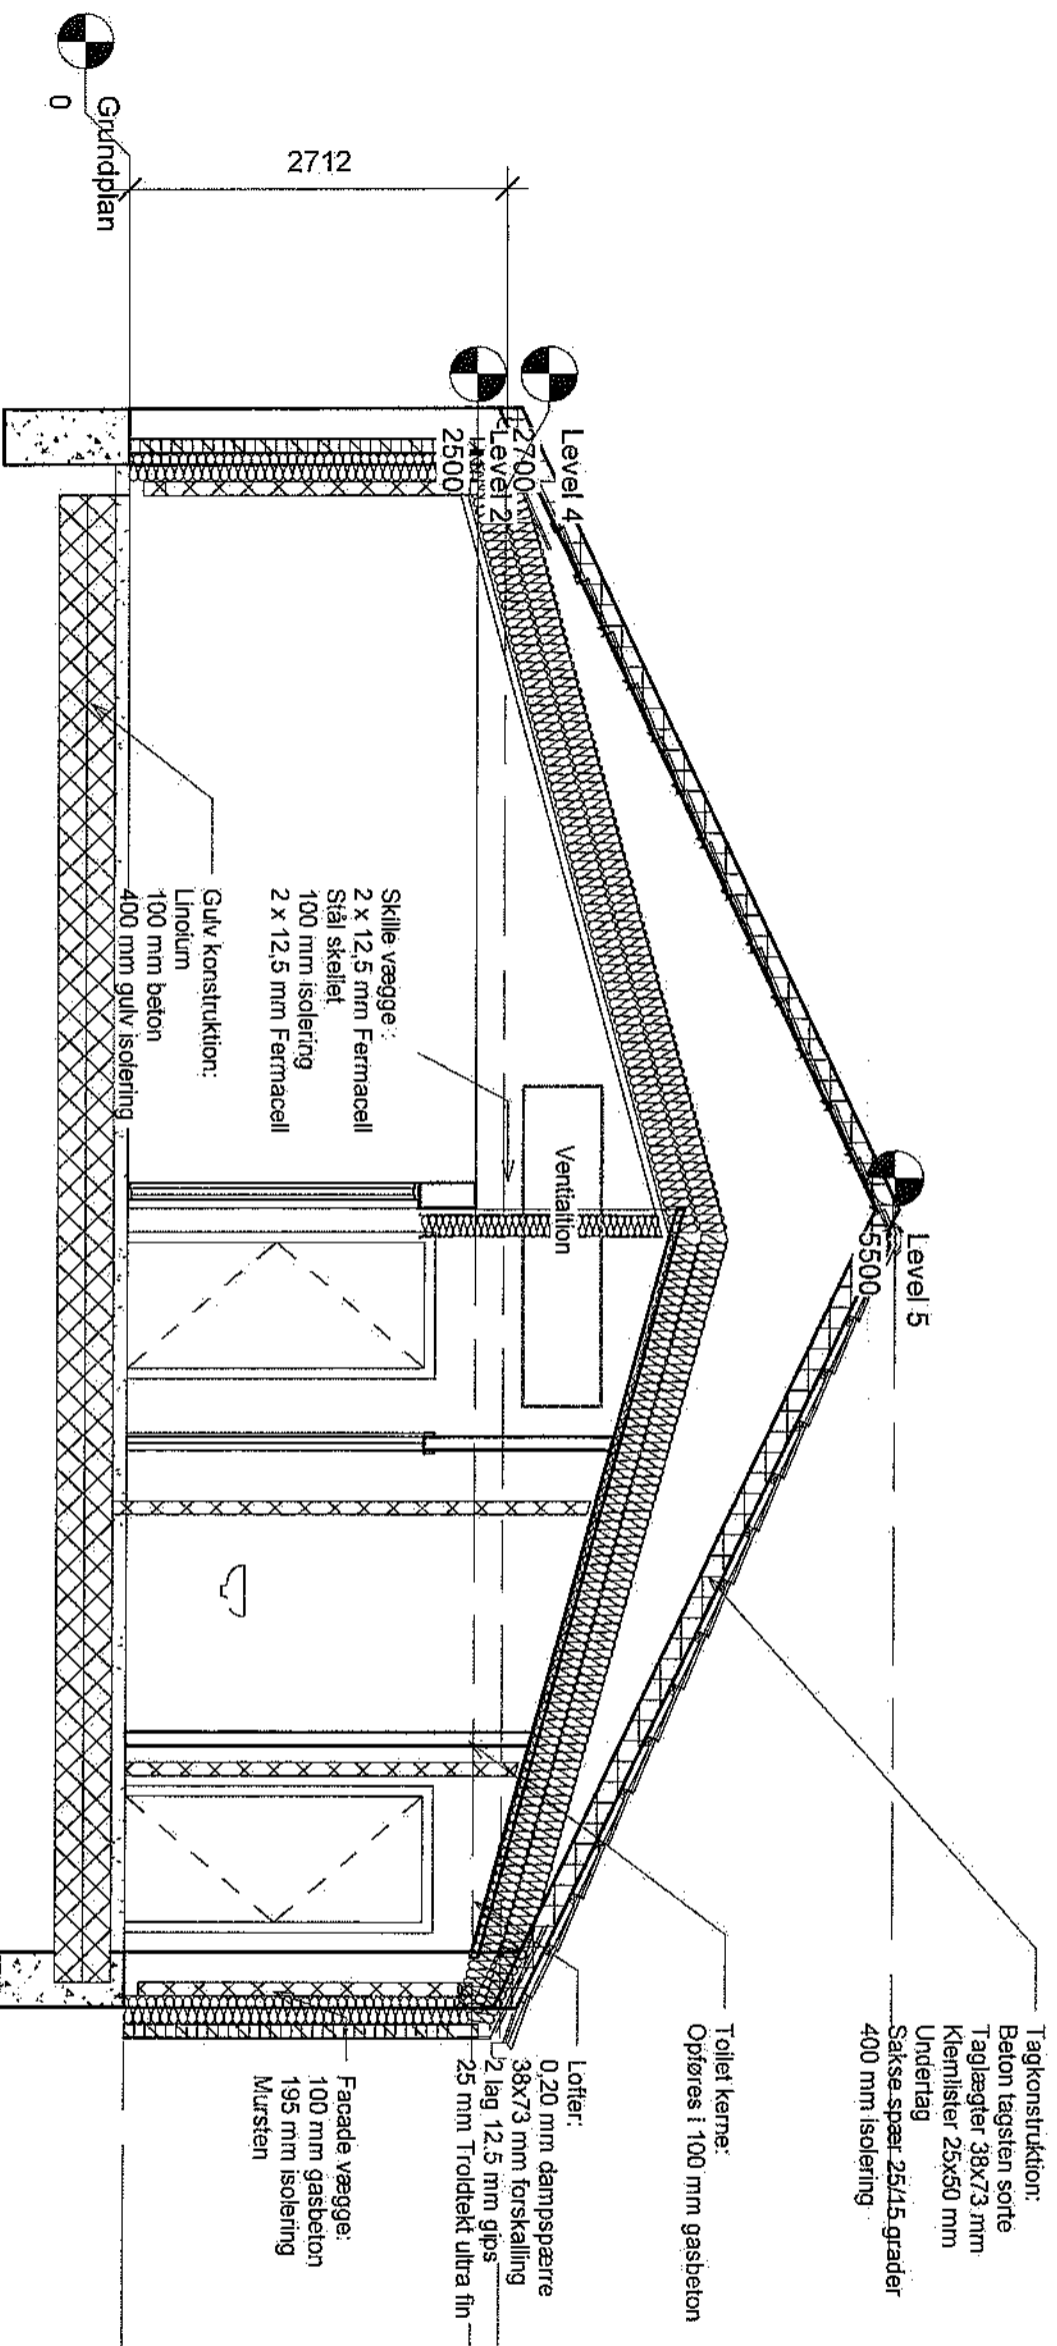

1 Snit  
1 : 50

CLIENT: Ørum Friskole		JOB / DRAWING NO. Project-A108	
PRINT REDUCTION BAR   A3 SHEET		REVISION	
Tømrerfirmaet Henrik Hedegaard		0	
Ørum Friskole		1	
Scale: 1 : 50		2	
DRAWN: Author		3	
DATE		4	
AMENDMENT		5	
DATE		6	
ØRUM FRISKOLE		7	
# # Street		8	
City, State Zip		9	
SCALE: 1 : 50		10	
DRAWN: Author		11	